

5 Capri Road

North Elevation

Toronto, ON


Scale 1:800

Project No. 17049

23 August 2023

**BDP.**  
**Quadrangle**

Quadrangle Architects Limited  
The Well, 8 Spadina Avenue, Suite 2100, Toronto, ON M5V 0S8  
t 416 598 1240 www.bdpquadrangle.com

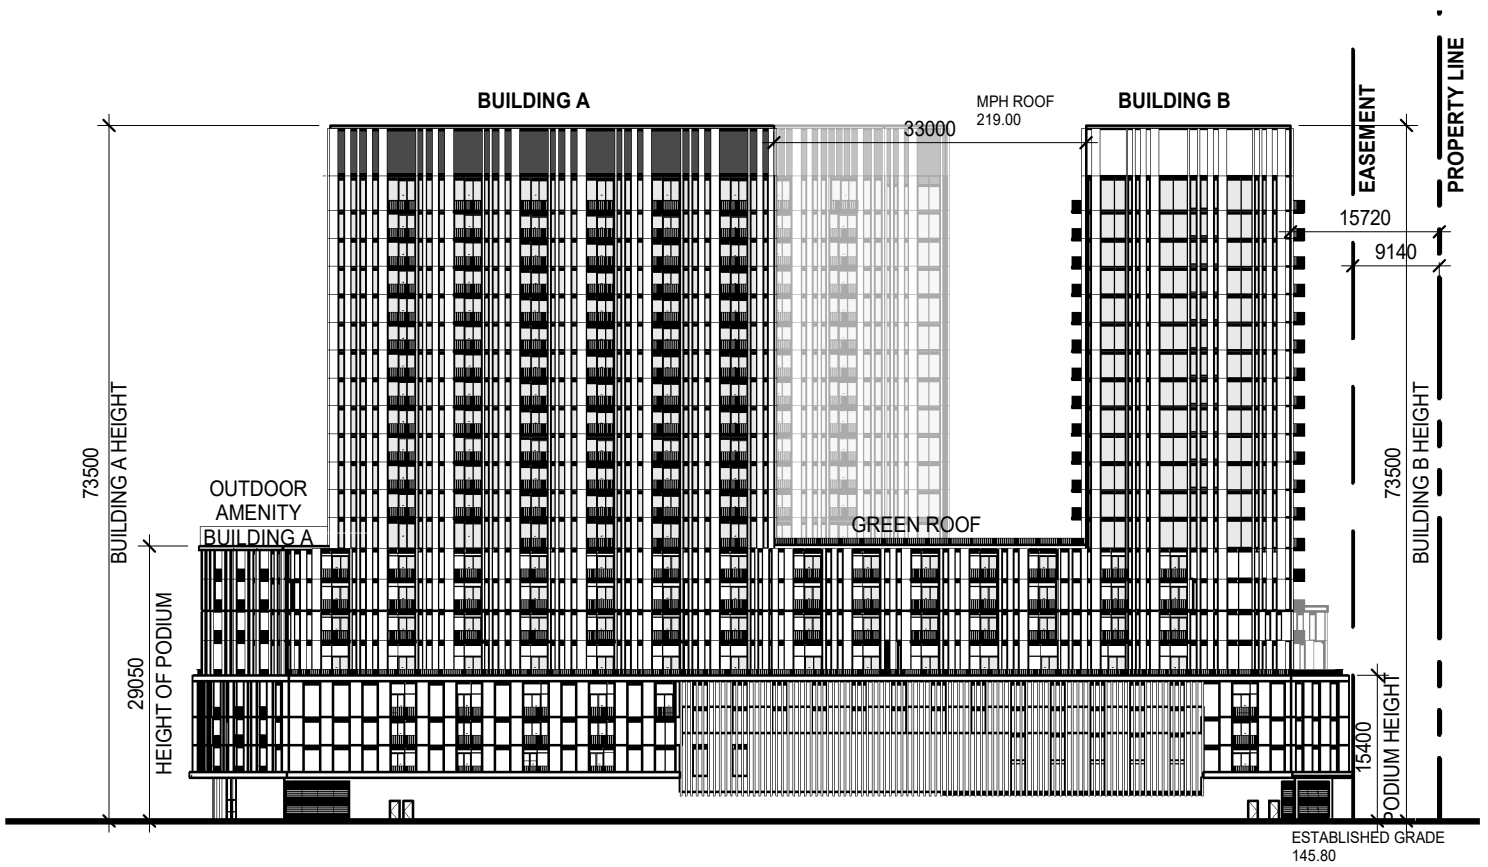

5 Capri Road

West Elevation

**BDP.**  
**Quadrangle**

Toronto, ON

Scale 1:800

Project No. 17049

23 August 2023

Quadrangle Architects Limited  
The Well, 8 Spadina Avenue, Suite 2100, Toronto, ON M5V 0S8  
t 416 598 1240 www.bdpquadrangle.com